


HOUSE LOCATION SURVAY  
LOT 24-A  
AND PLAT SHOWING  
LOT 21-A1

RANCHETTE ESTATES  
(FORMERLY RUFERFORD DAY)  
DUMFREIS DISTRICT  
PRINCE WILLIAM COUNTY, VIRGINIA  
SCALE 1"=50' DECEMBER 2, 1998

LOT 25-A

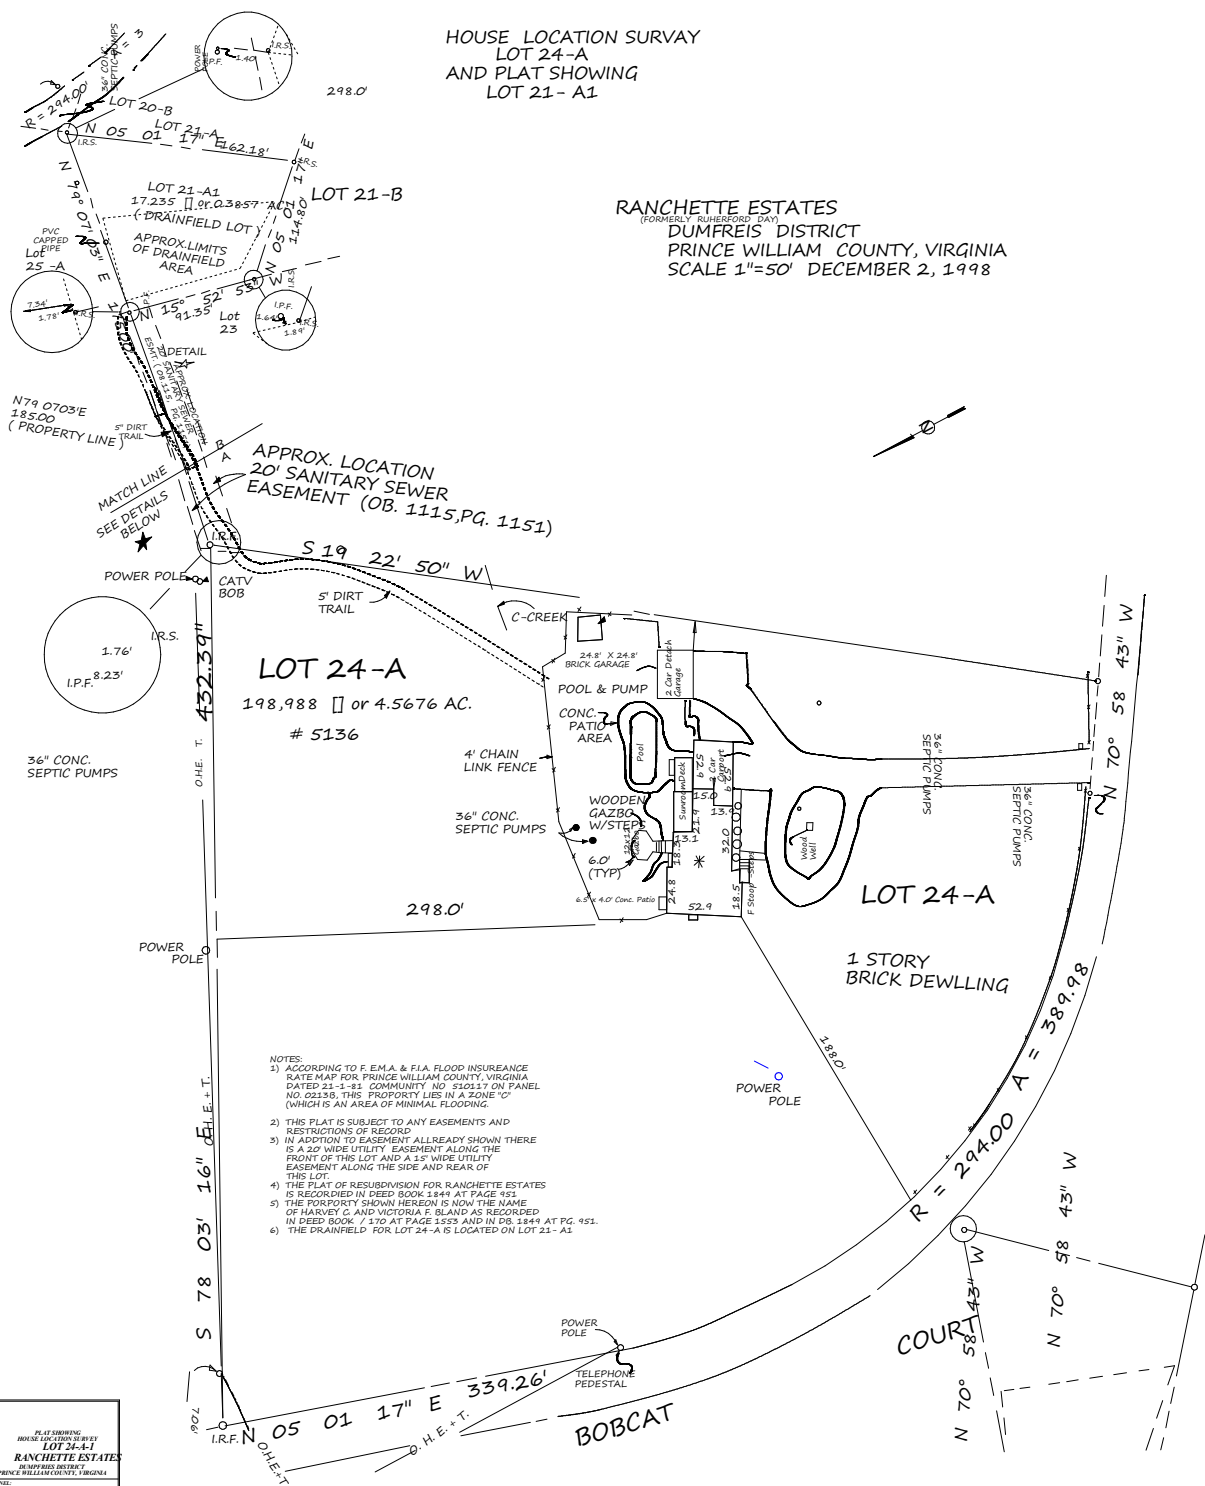

LOT 24-A  
198,988  $\square$  or 4.5676 AC.  
# 5136

1 STORY  
BRICK DEWLLING

- NOTES
  - 2) THIS PLAT IS SUBJECT TO ANY EASEMENTS AND RESTRICTIONS OF RECORD.
  - 3) IN ADDITION TO EASEMENT ALREADY SHOWN THERE IS A 20' WIDE UTILITY EASEMENT ALONG THE FRONT OF THIS LOT AND A 15' WIDE UTILITY EASEMENT ALONG THE SIDE AND REAR OF THIS LOT.
  - 6) THE DRAINFIELD FOR LOT 24-A IS LOCATED ON LOT 21-A1.

Approved By  
Zoning Administration  
Date 5/4/00  
By C Ferguso

PROSPECTIVE		(S.F. B.M.)	
8/15/02		PLAT SHOWING	
5136 BOBCAT COURT		HOUSE LOCATED BY	
PRINCE WILLIAM COUNTY, VIRGINIA		LOT 24-A-1	
